






RECONSTRUCTION AND STREETSCAPING MAIN STREET (MUSKOKA ROAD 3), HUNTSVILLE LORNE STREET TO MUSKOKA RIVER BRIDGE

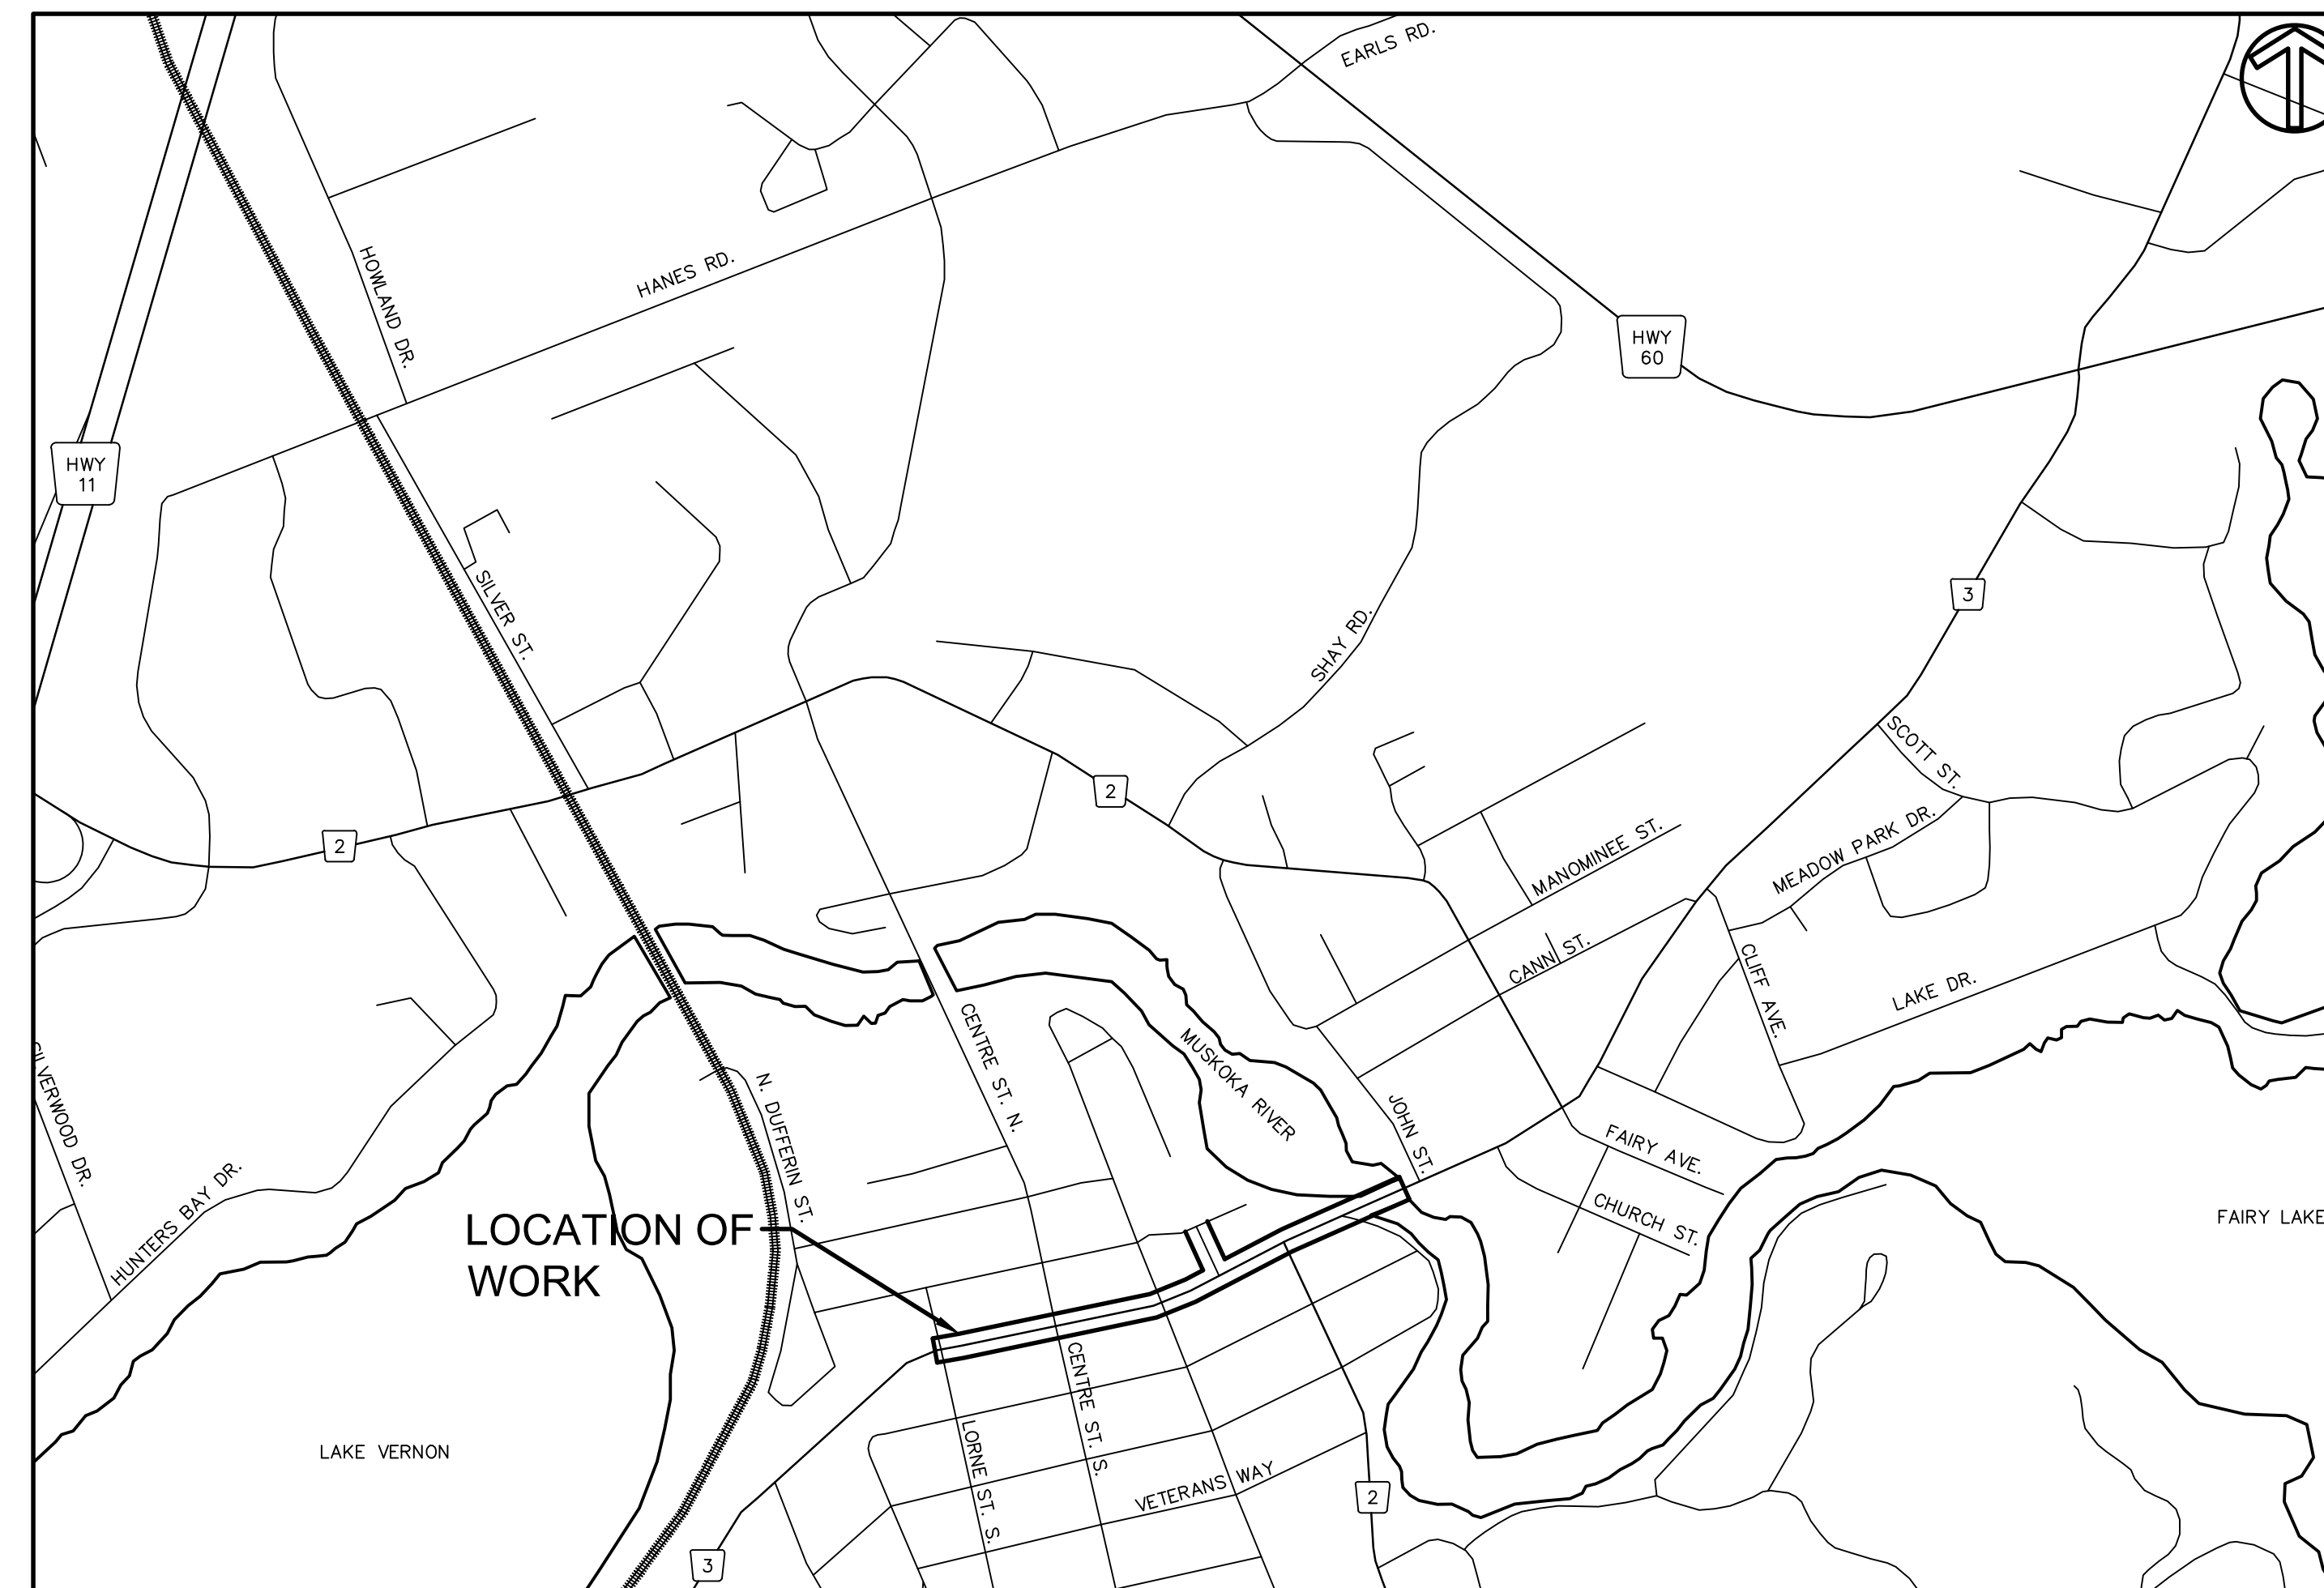

KEY PLAN



ISSUED FOR 60% DESIGN REVIEW
CONTRACT 600-1-C-20
EXP PROJECT No. NTB-5252-00

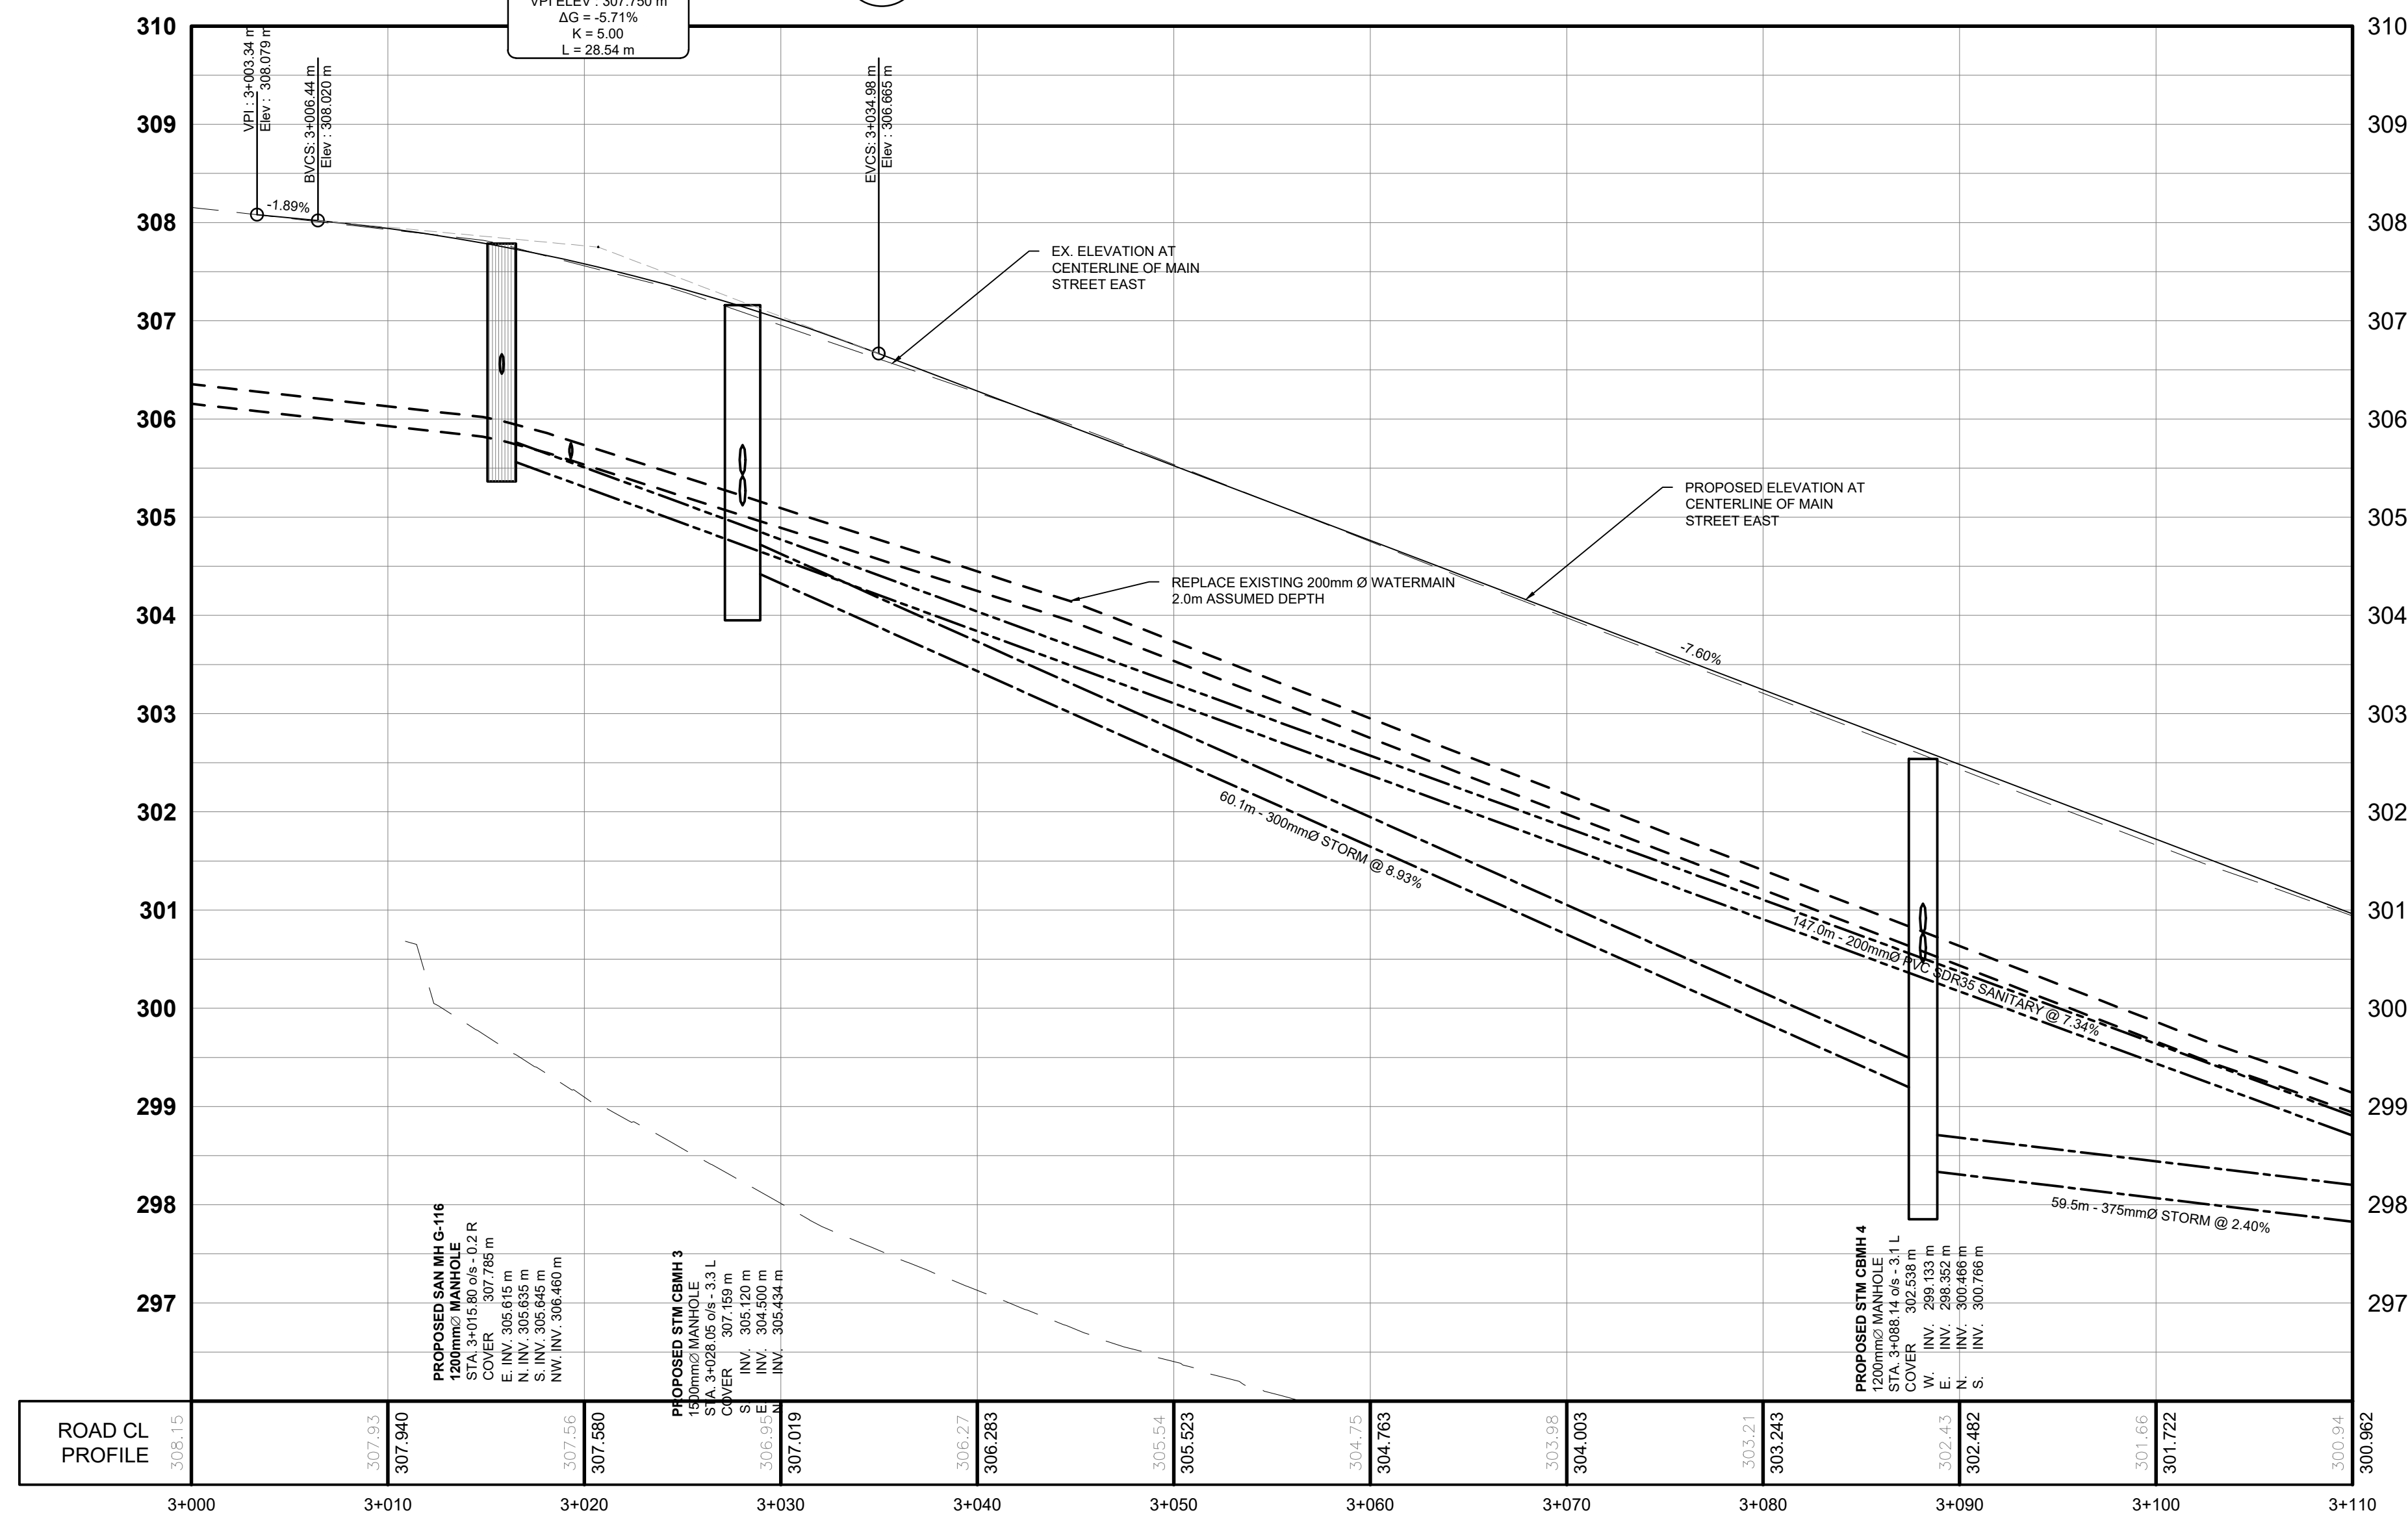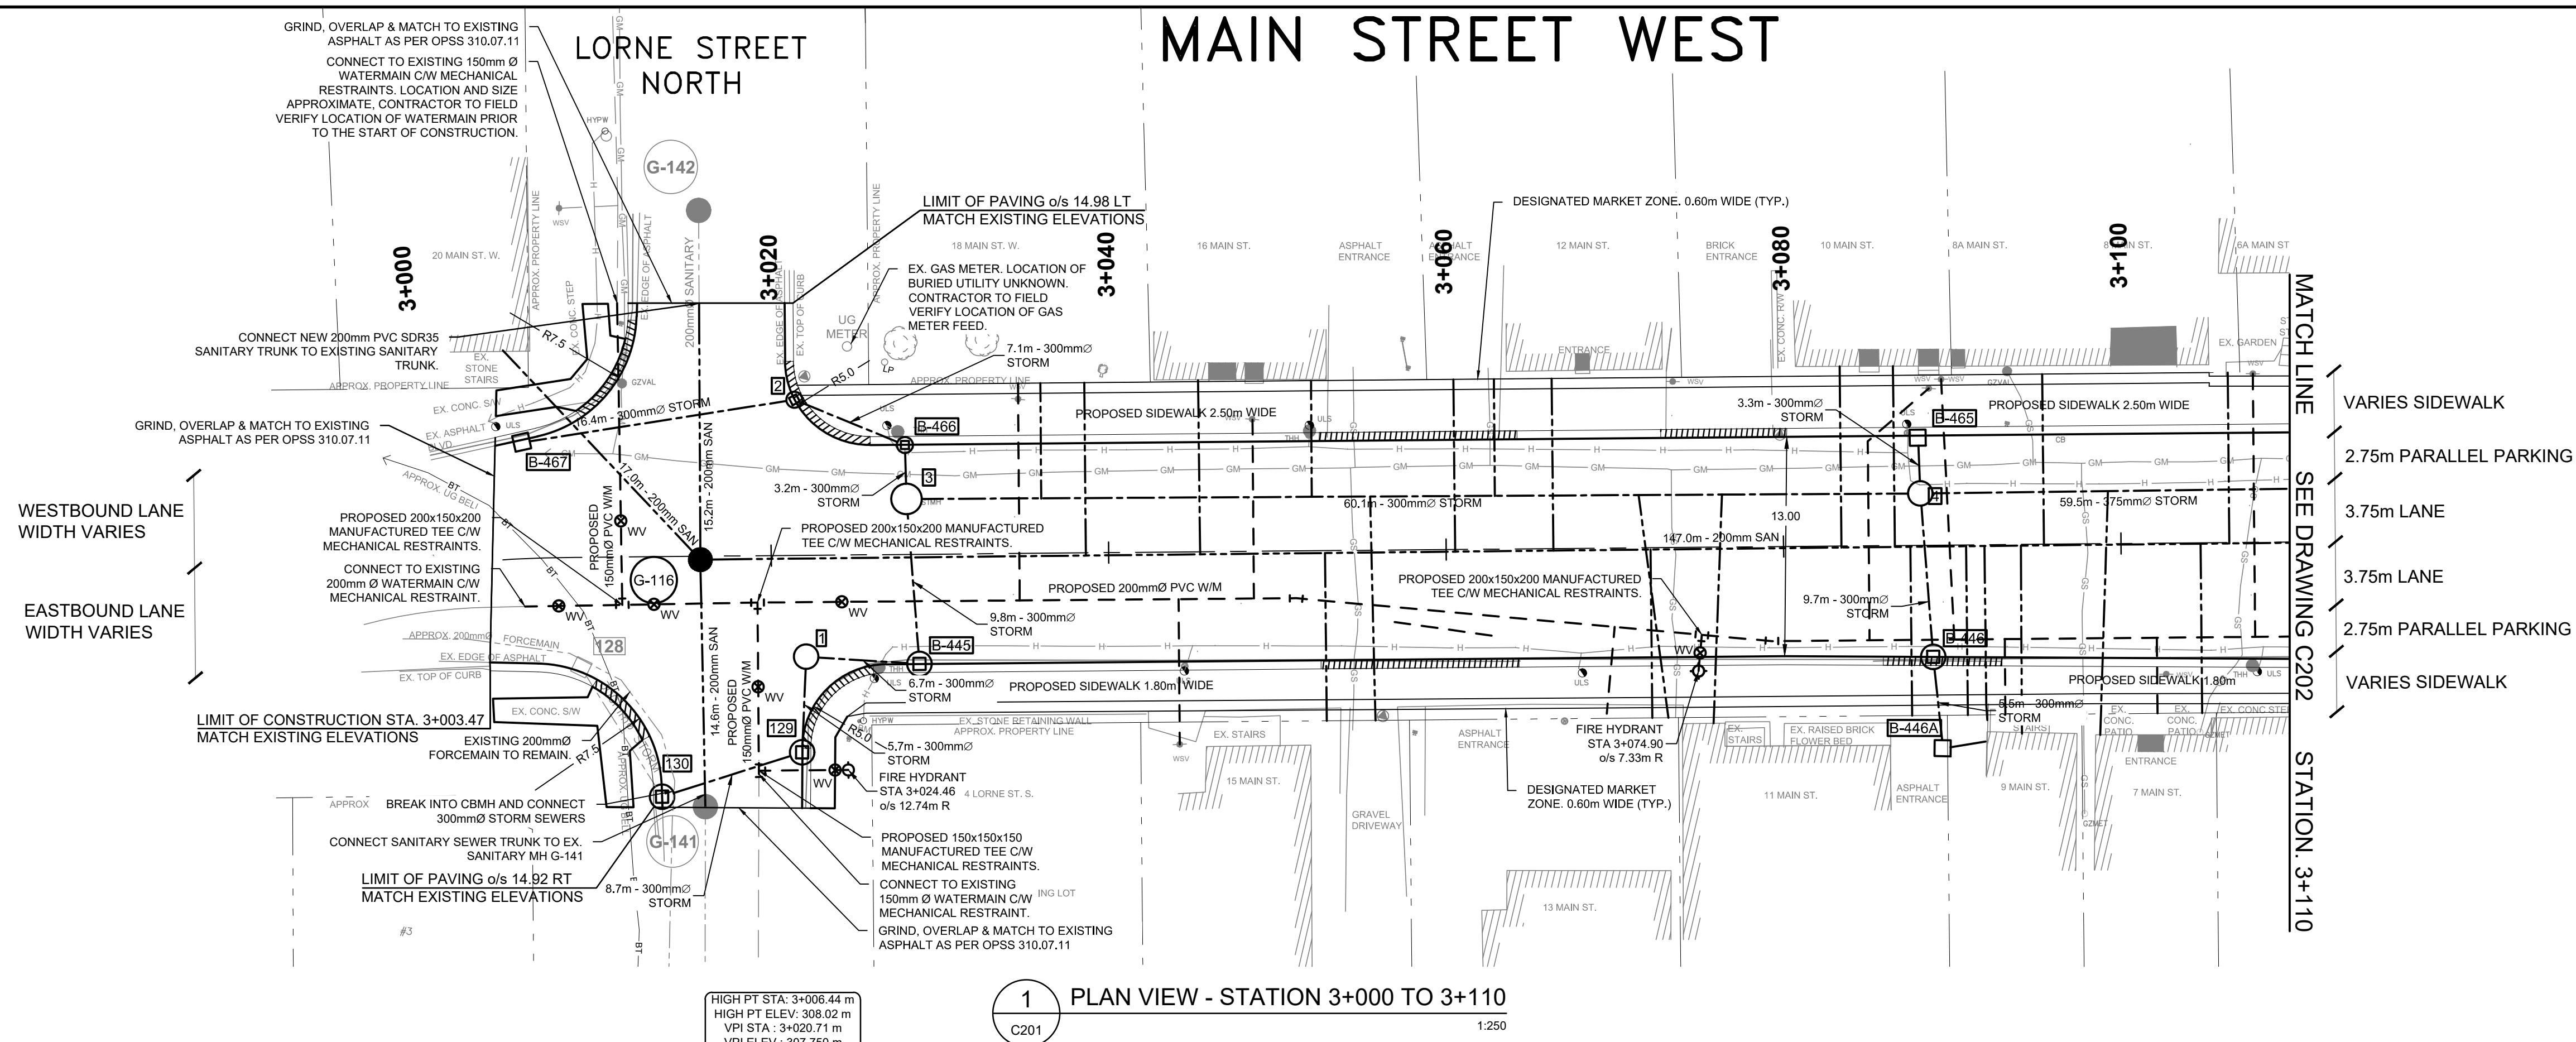

EXP Services Inc.
 Infrastructure Services - North Bay
 175 Main St. East
 North Bay, Ontario, Canada
 P1B 1C2
 Tel: 705 474 2720
 Fax: 705 474 6515

www.exp.com


• BUILDINGS • EARTH & ENVIRONMENT • ENERGY •
 • INDUSTRIAL • INFRASTRUCTURE • SUSTAINABILITY •

CAUTION: DO NOT SCALE DRAWINGS.

THIS REPRODUCTION MAY BE AT A SIZE DIFFERENT THAN ORIGINALLY DRAWN. EXP ASSUMES NO RESPONSIBILITY FOR INCORRECT SCALING. UNAUTHORIZED REPRODUCTION OR REUSE IS STRICTLY PROHIBITED. NOT PUBLISHED - ALL RIGHTS RESERVED. EXP EXPRESSLY DISCLAIMS RESPONSIBILITY ARISING FROM UNAUTHORIZED USE OF THESE DRAWINGS AND NOTES. AUTHORIZATION MUST BE IN WRITING.

© EXP, 2020

GENERAL NOTES:
1. ALL DIMENSIONS ARE IN METERS (m) UNLESS NOTED OTHERWISE.
2. CONTRACTOR TO VERIFY LOCATION AND SIZE OF ALL ABOVE AND BELOW GROUND UTILITIES AND SERVICES PRIOR TO CONSTRUCTION. UTILITIES SHOWN ON THESE DRAWINGS ARE APPROXIMATE ONLY. CONTRACTOR TO INFORM ENGINEER OF ANY DISCREPANCY.

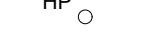
PARTIAL LEGEND			
	PROPOSED WATERMAIN OR SERVICE		
	EXISTING WATERMAIN OR SERVICE		
	PROPOSED SANITARY SEWER OR SERVICE		
	EXISTING SANITARY SEWER OR SERVICE		
	PROPOSED STORM SEWER OR SERVICE		
	EXISTING STORM SEWER OR SERVICE		
	PROPOSED SANITARY FORCEMAIN		
	EXISTING SANITARY FORCEMAIN		
	PROPOSED CURB AND GUTTER		
	PROPOSED DEPRESSED CURB AND GUTTER		
	APPROXIMATE LIMIT OF RIGHT OF WAY		
	EXISTING GAS MAIN		
	EXISTING GAS SERVICE		
	EX. HYDRO		
	FUTURE AND NEW UNDERGROUND BELL		
	EX. UNDERGROUND BELL		
	DESIGNATED MARKET ZONES (0.60m WIDE)		
	EXISTING / PROPOSED PUP CATCHBASIN		
	EXISTING / PROPOSED CATCHBASIN MANHOLE		
	EXISTING / PROPOSED SANITARY MANHOLE		
	EXISTING LIGHT, UTILITY OR HYDRO POLE		
	EXISTING / PROPOSED FIRE HYDRANT		
	EXISTING / PROPOSED WATERMAIN VALVE		
	EXISTING BUILDING		
	EXISTING BUILDING ENTRANCE		
F	ISSUED FOR 60% DESIGN	LR	AUG. 07, 2020
E	ISSUED FOR DESIGN MEETING	LR	JUNE 12, 2020
No.	Revision	By:	Date

ISSUED FOR 60% DESIGN


Professional Seal		Professional Seal	
Drawn By: JDP/CLC		Scale: AS SHOWN	
Checked By: CLC/JJD		Date:	
Approved By: LR/SH/SW		Date:	
Date Printed: August 7, 2020			
File Name: NTB-5252 - NC			
Project Title			
 RECONSTRUCTION OF MAIN STREET (MUSKOKA ROAD 3)			
Dwg. Title			
STATION 3+000 TO 3+110 NEW CONSTRUCTION PLAN			
EXP Project No. NTB-00005252		DMM Contract No. 600-1-C-20	
Dwg. No. C201		Rev. No. E	

MAIN STREET WEST


MAIN STREET EAST

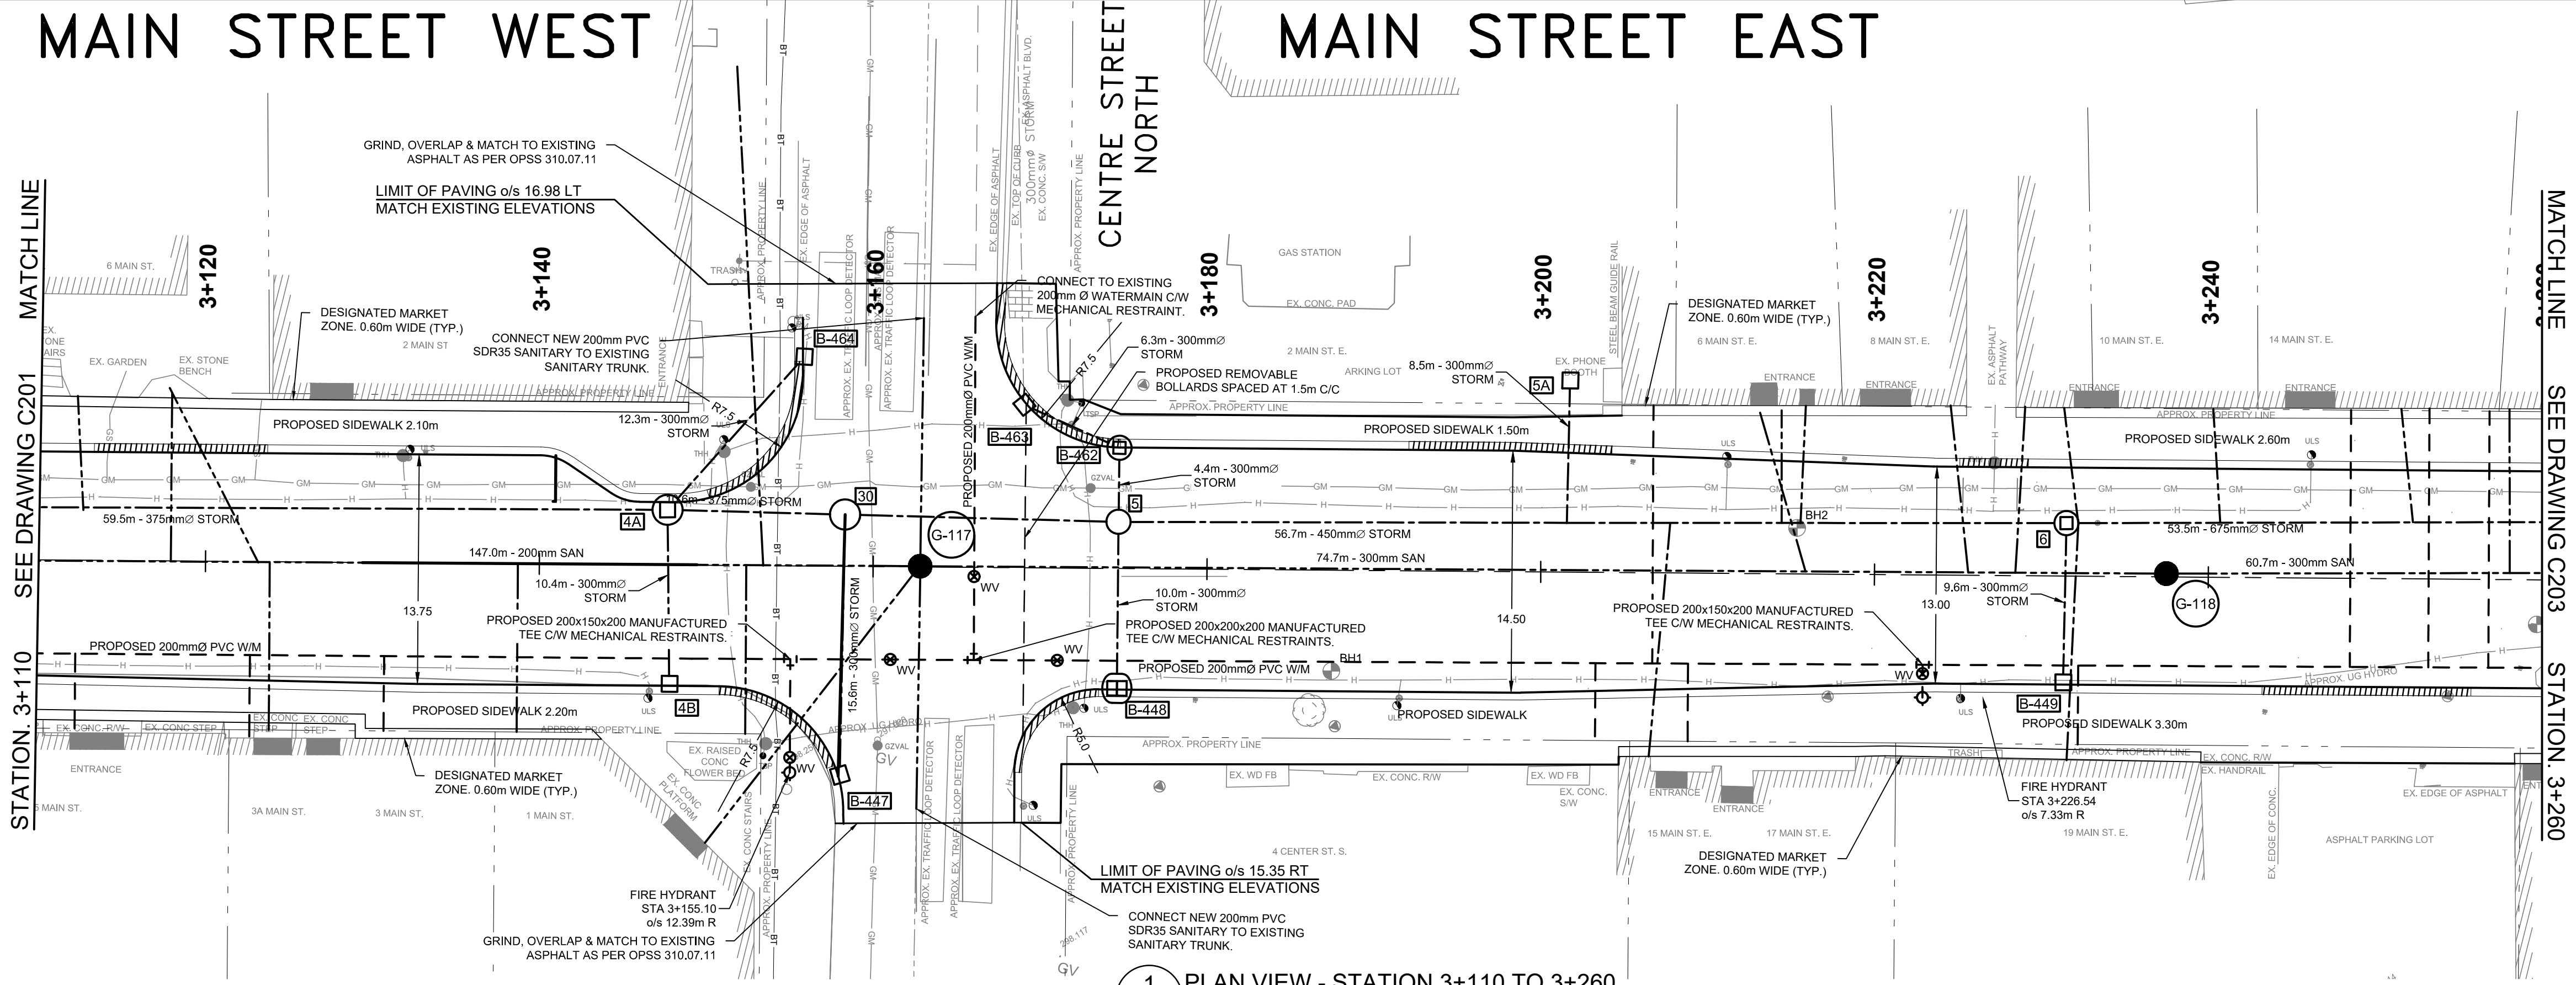

1 PLAN VIEW - STATION 3+110 TO 3+260
C202 1:250

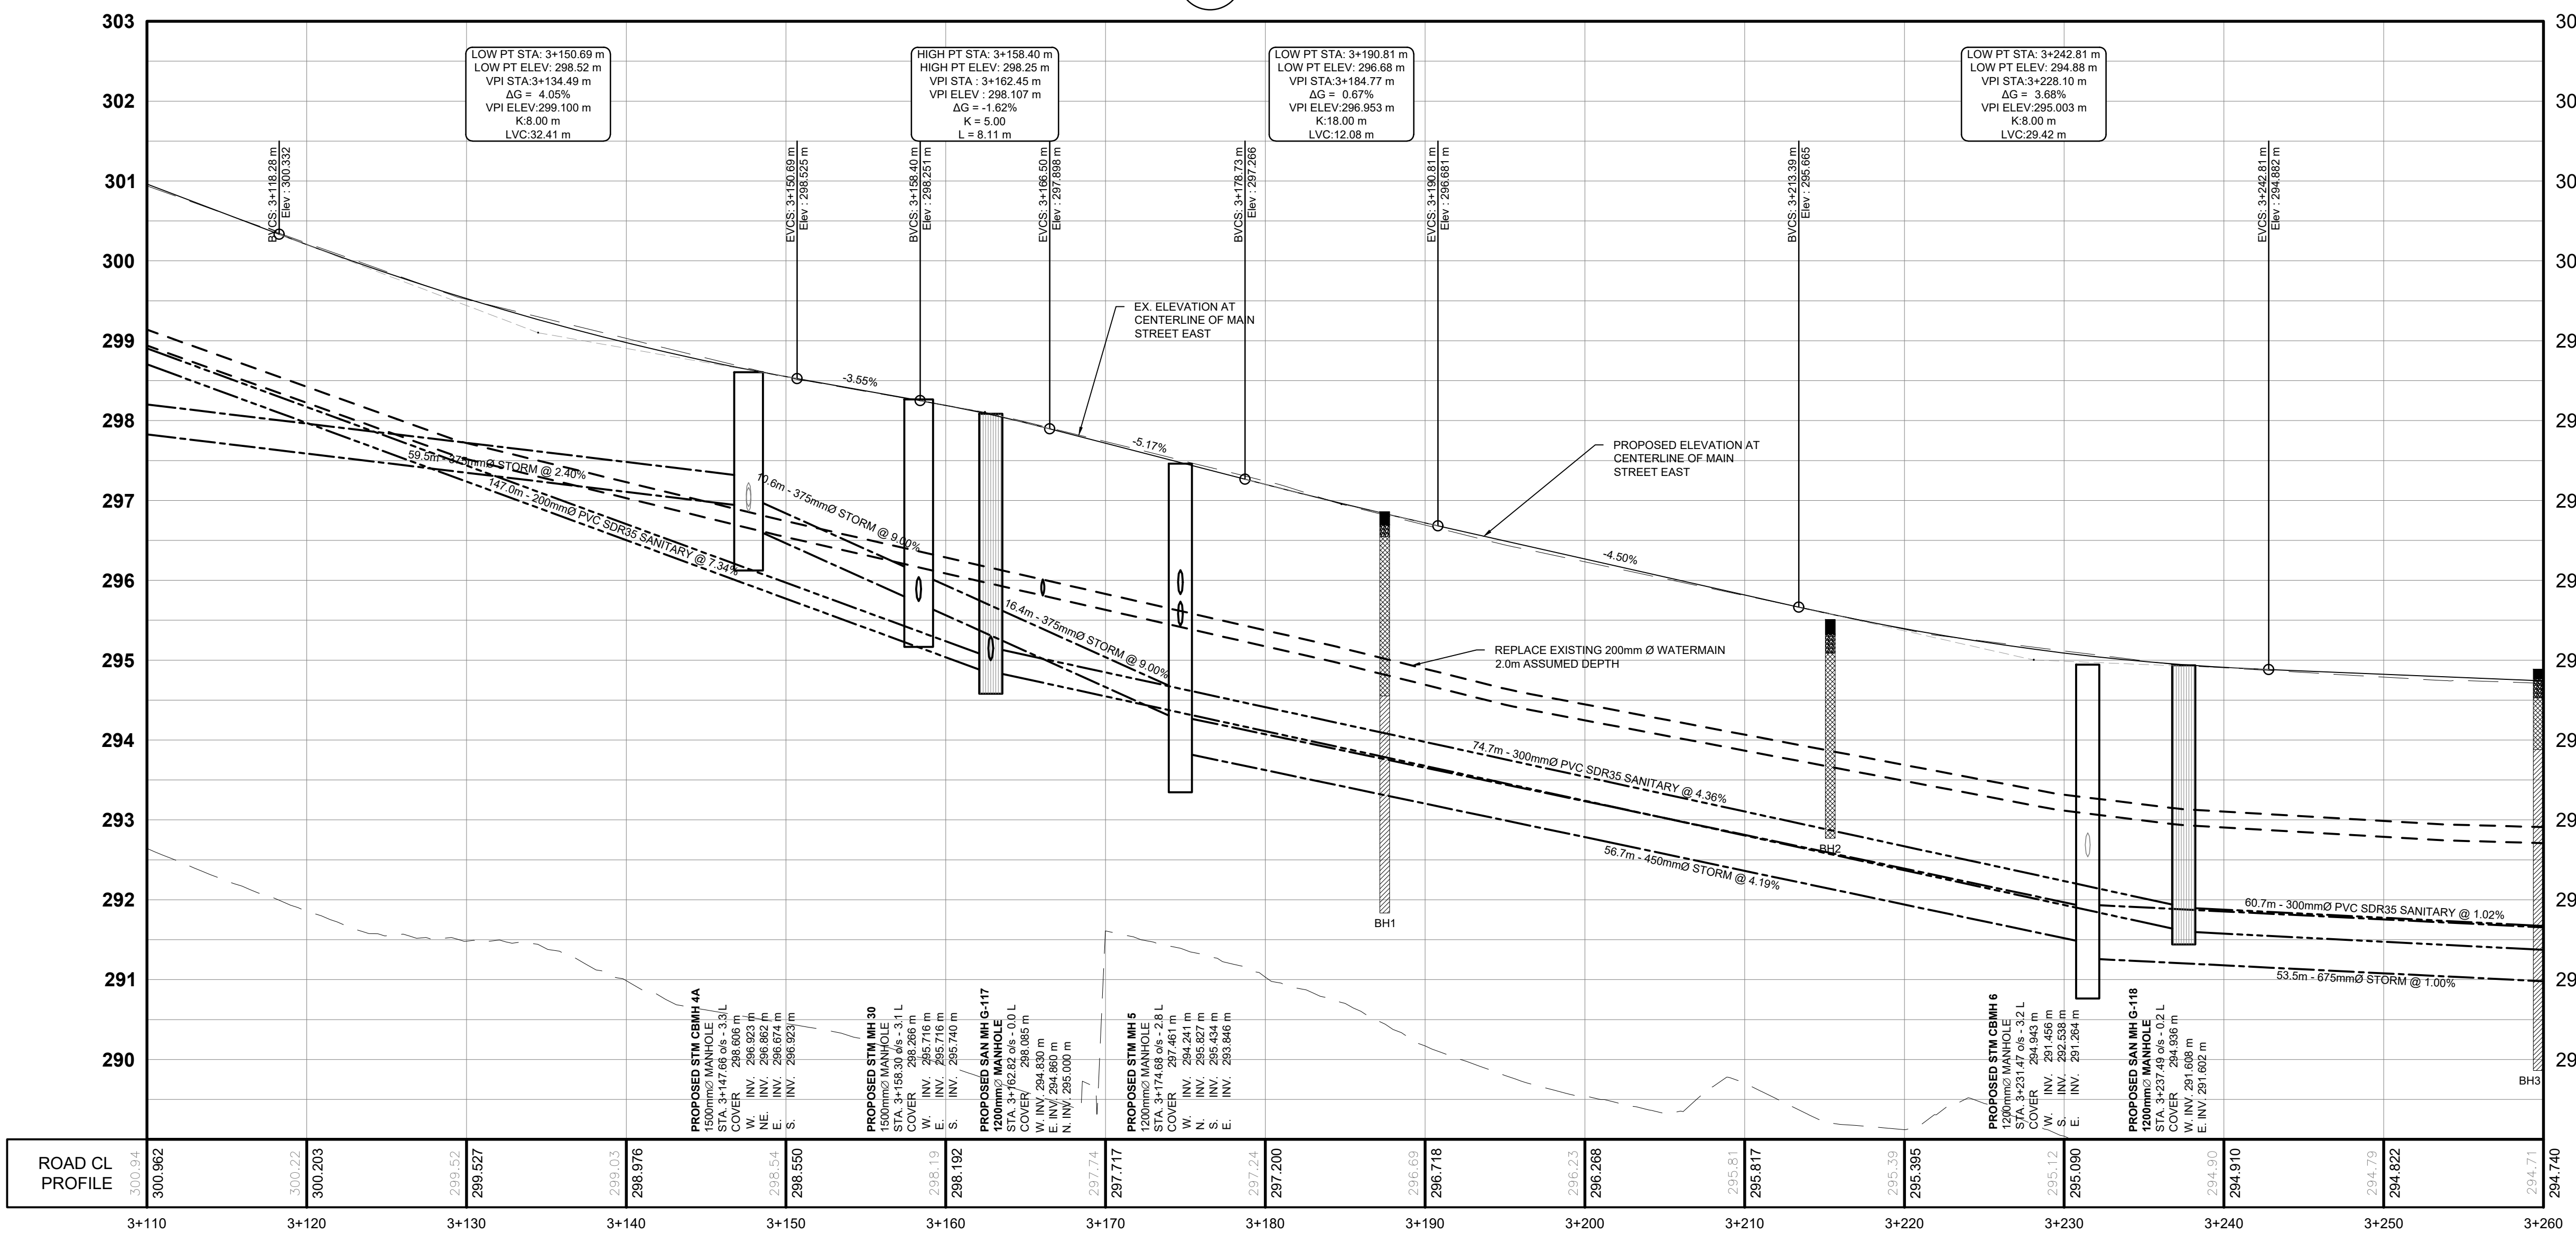

2 PROFILE VIEW - STATION 3+110 TO 3+260
C202 H 1:250 V 1:50

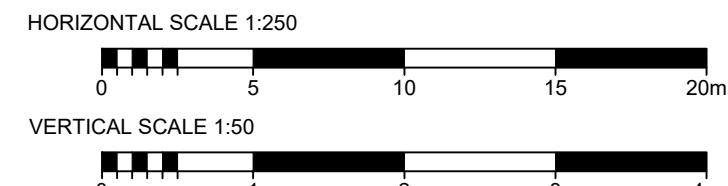

EXP Services Inc.
Infrastructure Services - North Bay
757 Main St. East
North Bay, Ontario, Canada
P1B 1C2
Ph: 705 474 2720
Fax: 705 474 8515
www.exp.com

• BUILDINGS • EARTH & ENVIRONMENT • ENERGY •
• INDUSTRIAL • INFRASTRUCTURE • SUSTAINABILITY •

CAUTION: DO NOT SCALE DRAWINGS.
THIS REPRODUCTION MAY BE AT A SIZE DIFFERENT THAN ORIGINALLY DRAWN. EXP ASSUMES NO RESPONSIBILITY FOR INCORRECT SCALING. UNAUTHORIZED REPRODUCTION OR REUSE IS STRICTLY PROHIBITED. NOT PUBLISHED. ALL RIGHTS RESERVED. EXP EXPRESSLY DISCLAIMS RESPONSIBILITY ARISING FROM UNAUTHORIZED USE OF THESE DRAWINGS AND NOTES. AUTHORIZATION MUST BE IN WRITING.
© EXP 2020

GENERAL NOTES:
1. ALL DIMENSIONS ARE IN METERS (m) UNLESS NOTED OTHERWISE.
2. CONTRACTOR TO VERIFY LOCATION AND SIZE OF ALL ABOVE AND BELOW GROUND UTILITIES AND SERVICES PRIOR TO CONSTRUCTION. UTILITIES SHOWN ON THESE DRAWINGS ARE APPROXIMATE ONLY. CONTRACTOR TO INFORM ENGINEER OF ANY DISCREPANCY.

PARTIAL LEGEND

PROPOSED WATERMAIN OR SERVICE
EXISTING WATERMAIN OR SERVICE
PROPOSED SANITARY SEWER OR SERVICE
EXISTING SANITARY SEWER OR SERVICE
PROPOSED STORM SEWER OR SERVICE
EXISTING STORM SEWER OR SERVICE
PROPOSED SANITARY FORCEMAIN
EXISTING SANITARY FORCEMAIN
PROPOSED CURB AND GUTTER
PROPOSED DEPRESSED CURB AND GUTTER
APPROXIMATE LIMIT OF RIGHT OF WAY
EXISTING GAS MAIN
EXISTING GAS SERVICE
EX. HYDRO
FUTURE AND NEW UNDERGROUND BELL
EX. UNDERGROUND BELL
DESIGNATED MARKET ZONES (0.60m WIDE)
EXISTING / PROPOSED PUP CATCHBASIN
EXISTING / PROPOSED CATCHBASIN MANHOLE
EXISTING / PROPOSED SANITARY MANHOLE
EXISTING LIGHT, UTILITY OR HYDRO POLE
EXISTING / PROPOSED FIRE HYDRANT
EXISTING / PROPOSED WATERMAIN VALVE
EXISTING BUILDING
EXISTING BUILDING ENTRANCE

F	ISSUED FOR 60% DESIGN	LR	AUG. 07, 2020
E	ISSUED FOR DESIGN MEETING	LR	JUNE 12, 2020
No.	Revision	By:	Date

ISSUED FOR 60% DESIGN

Professional Seal	Professional Seal
Drawn By: JDP/CLC	Scale: AS SHOWN
Checked By: CLC/JJD	Date:
Approved By: LR/SH/SW	Date:
Date Printed: August 7, 2020	
File Name: NTB-5252 - NC	
Project Title	


THE DISTRICT OF MUSKOKA
Living Our Legacy Together

RECONSTRUCTION OF MAIN STREET (MUSKOKA ROAD 3)

STATION 3+110 TO 3+260 NEW CONSTRUCTION PLAN

EXP Project No. NTB-00005252	DMM Contract No. 600-1-C-20
Dwg. No. C202	Rev. No. E

J:\A-2019\NTB-00005252-00 Recon + Streetscaping Main St (Muskoka Road 3)\00 - Project Execution\2 - Design Drawings\New Construction

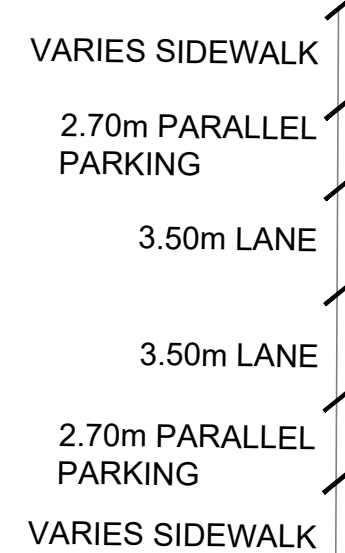

- BUILDINGS • EARTH & ENVIRONMENT • ENERGY •
- INDUSTRIAL • INFRASTRUCTURE • SUSTAINABILITY •

GENERAL NOTES:

1. ALL DIMENSIONS ARE IN METERS (m) UNLESS NOTED OTHERWISE.
2. CONTRACTOR TO VERIFY LOCATION AND SIZE OF ALL ABOVE AND BELOW GROUND UTILITIES AND SERVICES PRIOR TO CONSTRUCTION. UTILITIES SHOWN ON THESE DRAWINGS ARE APPROXIMATE ONLY. CONTRACTOR TO INFORM ENGINEER OF ANY DISCREPANCY.

F	ISSUED FOR 60% DESIGN	LR	AUG. 07, 2021
E	ISSUED FOR DESIGN MEETING	LR	JUNE 12, 2021
No.	Revision	By:	Date

Dwg. No.	Rev. No.
C204	E



• BUILDINGS • EARTH & ENVIRONMENT • ENERGY •
• INDUSTRIAL • INFRASTRUCTURE • SUSTAINABILITY •

CAUTION: DO NOT SCALE DRAWINGS.

THIS REPRODUCTION MAY BE AT A SIZE DIFFERENT THAN ORIGINALLY DRAWN. EXP ASSUMES NO RESPONSIBILITY FOR INCORRECT SCALING. UNAUTHORIZED REPRODUCTION OR REUSE IS STRICTLY PROHIBITED. NOT PUBLISHED - ALL RIGHTS RESERVED. EXP EXPRESSLY DISCLAIMS RESPONSIBILITY ARISING FROM UNAUTHORIZED USE OF THESE DRAWINGS AND NOTES. AUTHORIZATION MUST BE IN WRITING.

GENERAL NOTES:

1. ALL DIMENSIONS ARE IN METERS (m) UNLESS NOTED OTHERWISE.
2. CONTRACTOR TO VERIFY LOCATION AND SIZE OF ALL ABOVE AND BELOW GROUND UTILITIES AND SERVICES PRIOR TO CONSTRUCTION. UTILITIES SHOWN ON THESE DRAWINGS ARE APPROXIMATE ONLY. CONTRACTOR TO INFORM ENGINEER OF ANY DISCREPANCY.

PARTIAL LEGEND

F	ISSUED FOR 60% DESIGN	LR	AUG. 07, 2021
E	ISSUED FOR DESIGN MEETING	LR	JUNE 12, 2021
No.	Revision	By:	Date

ISSUED FOR 60% DESIGN

Date Printed: August 7, 2020

File Name: NTB-5252 - NC

Project Title



RECONSTRUCTION OF MAIN STREET (MUSKOKA ROAD 3)

Dwg. Title

KING STREET
STATION 5+020 TO 5+090
NEW CONSTRUCTION PLAN

EXP Project No.

NTB-00005252




Dwg. No.

C205


DMM Contract No.

600-1-C-20

Rev. No.

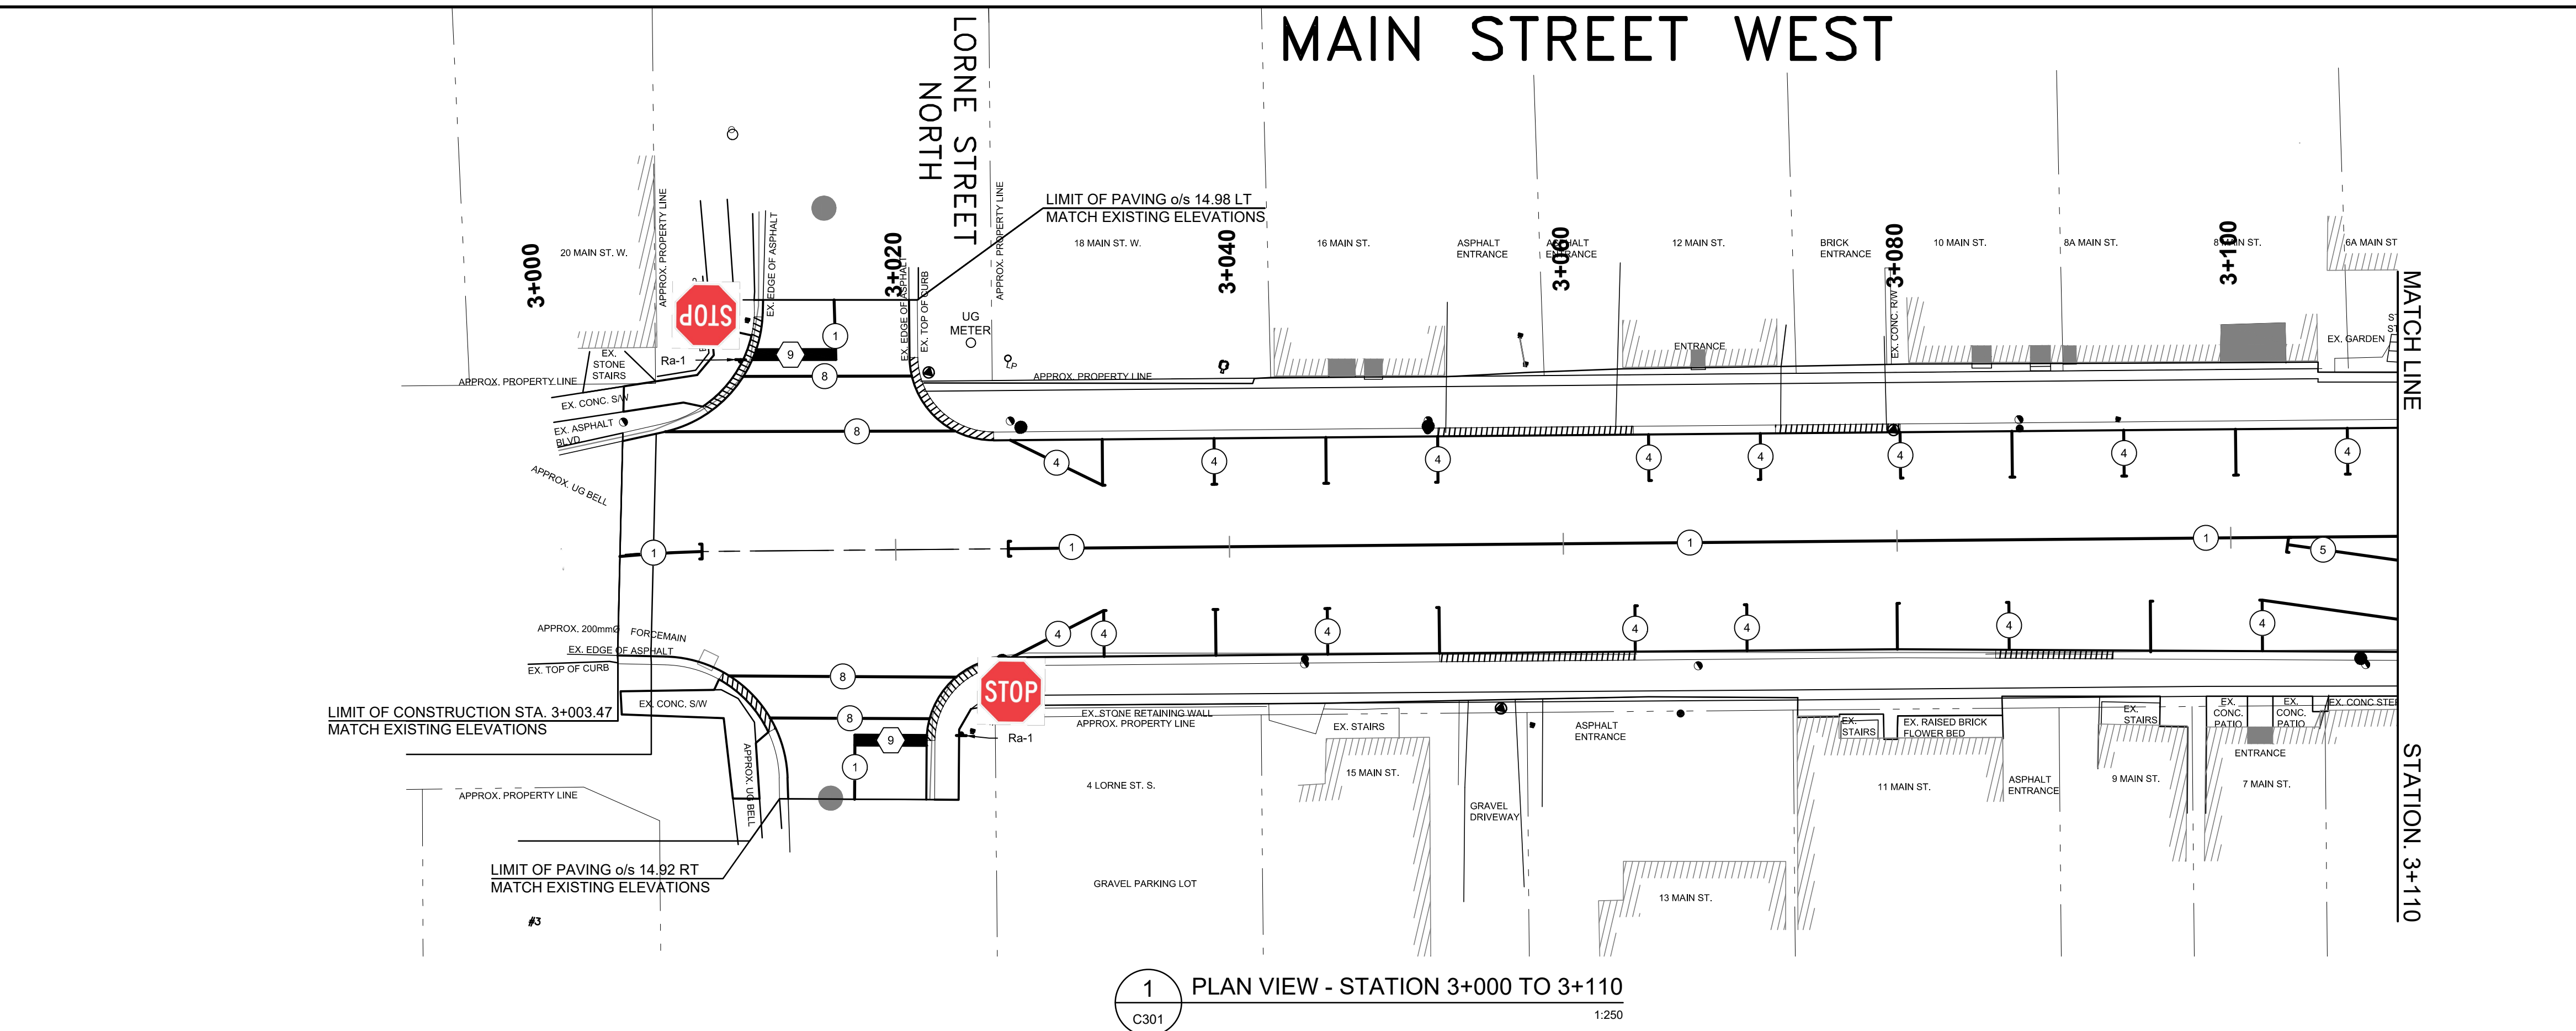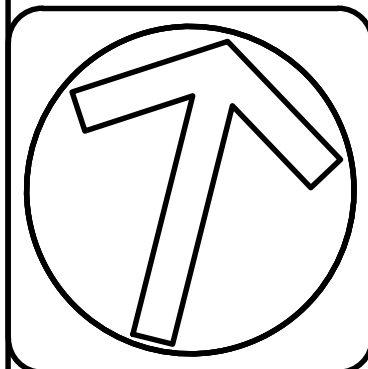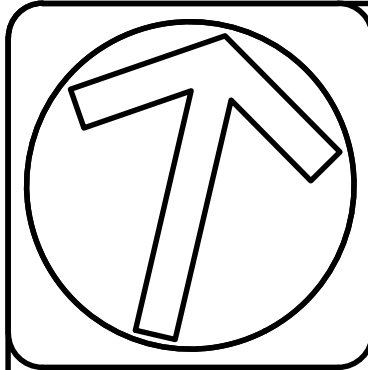

1 PLAN VIEW - STATION 3+000 TO 3+110
C301 1:250

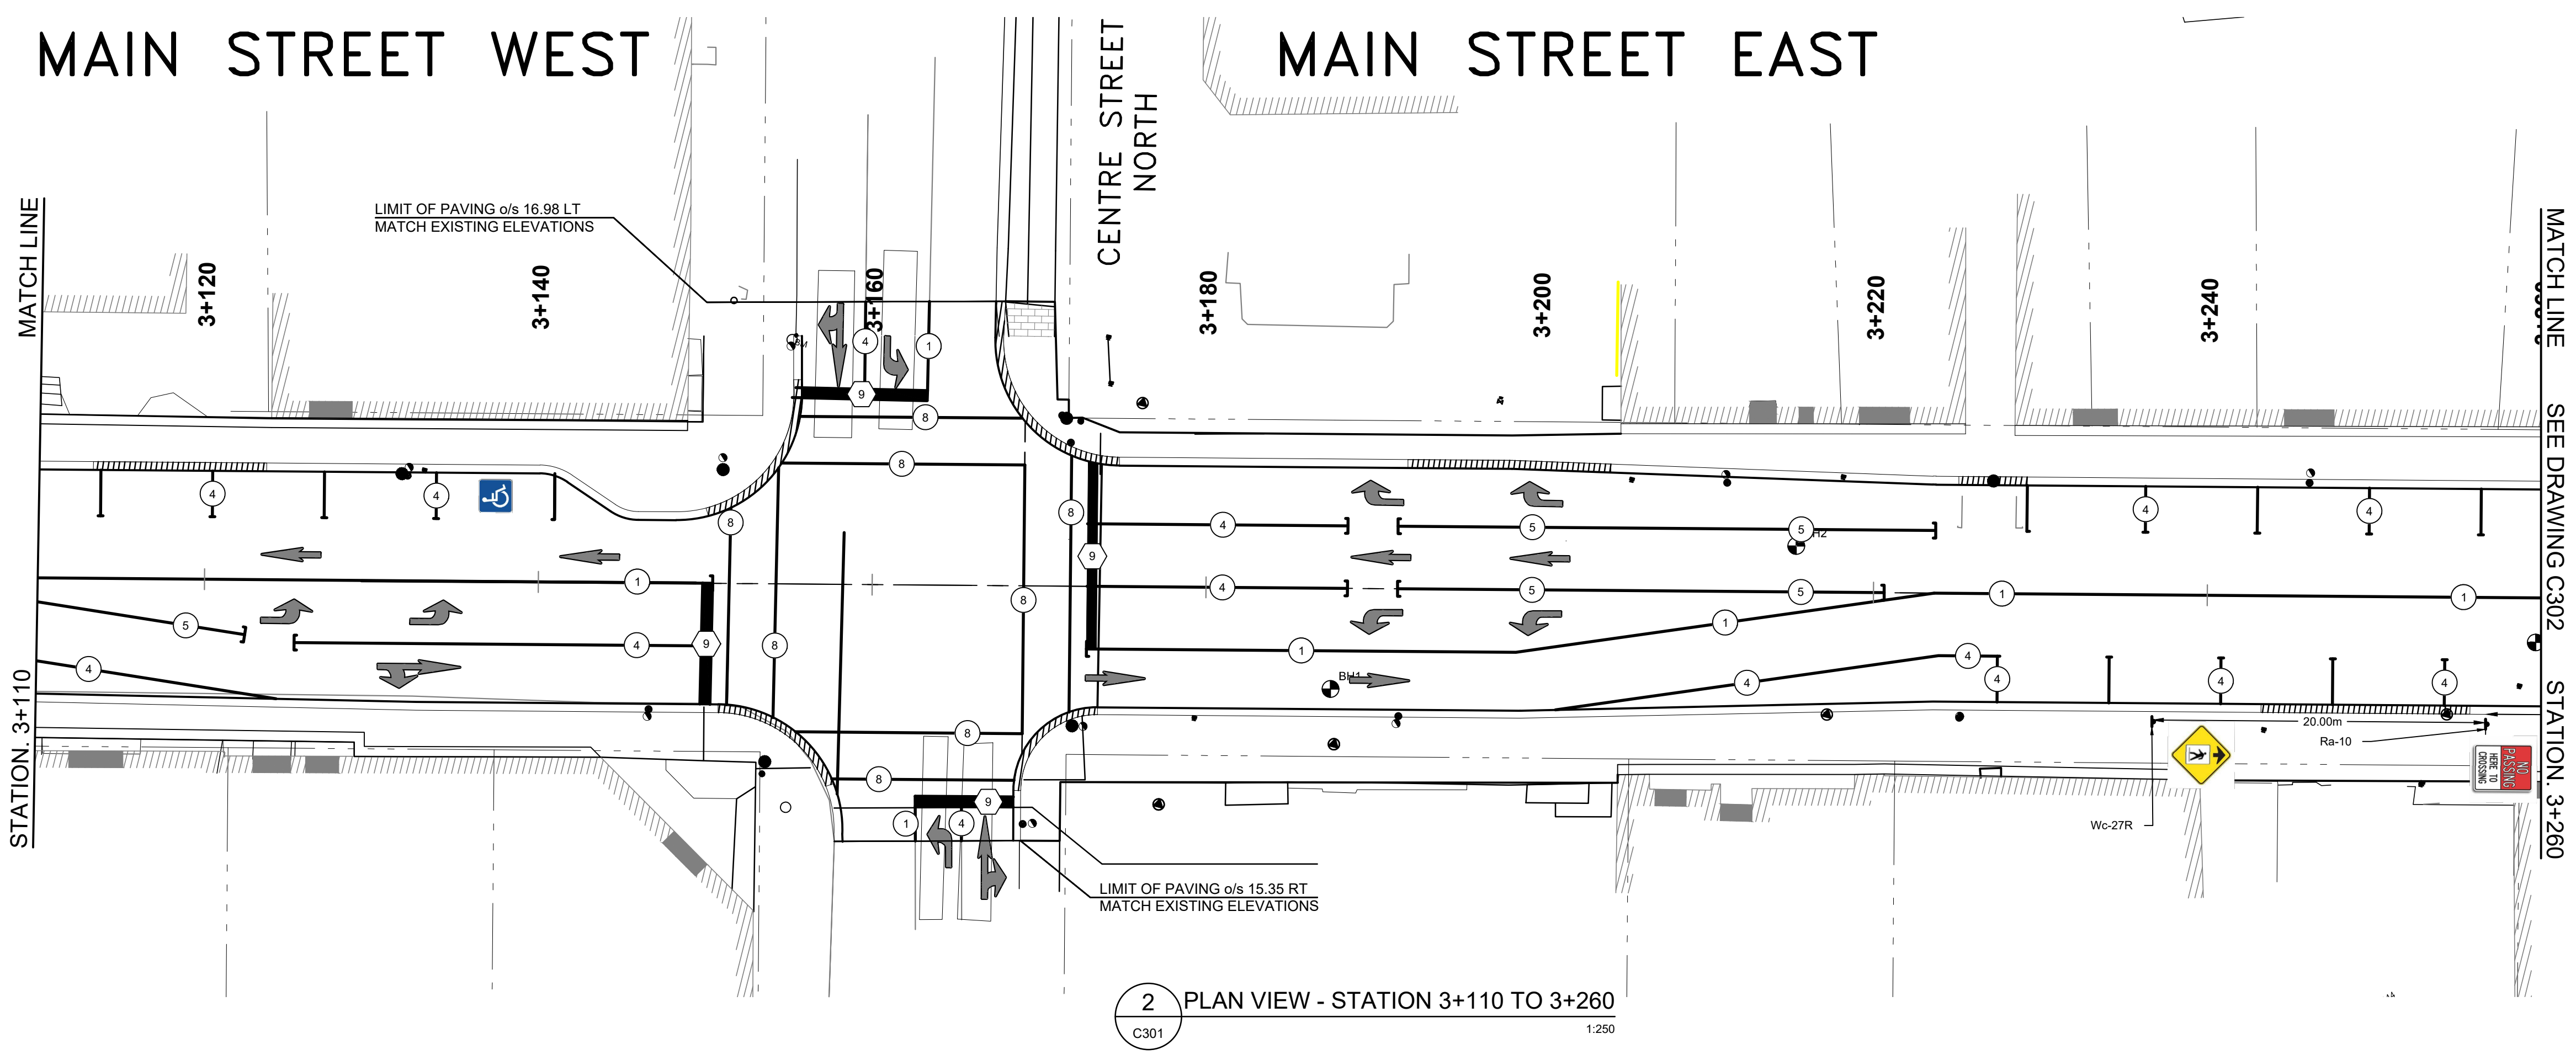

2 PLAN VIEW - STATION 3+110 TO 3+260
C301 1:250




EXP Services Inc.
Infrastructure Services - North Bay
787 Main St. East
North Bay, Ontario, Canada
P1B 1C2
Ph: 705 474 2720
Fax: 705 474 8815
www.exp.com

exp.

• BUILDINGS • EARTH & ENVIRONMENT • ENERGY •
• INDUSTRIAL • INFRASTRUCTURE • SUSTAINABILITY •

CAUTION: DO NOT SCALE DRAWINGS.
THIS REPRODUCTION MAY BE AT A SIZE DIFFERENT THAN ORIGINALLY DRAWN. EXP ASSUMES NO RESPONSIBILITY FOR INCORRECT SCALING. UNAUTHORIZED REPRODUCTION OR REUSE IS STRICTLY PROHIBITED. NOT PUBLISHED - ALL RIGHTS RESERVED. EXP EXPRESSLY DISCLAIMS RESPONSIBILITY ARISING FROM UNAUTHORIZED USE OF THESE DRAWINGS AND NOTES. AUTHORIZATION MUST BE IN WRITING.
© EXP, 2020

GENERAL NOTES:
1. ALL DIMENSIONS ARE IN METERS (m) UNLESS NOTED OTHERWISE.
2. CONTRACTOR TO VERIFY LOCATION AND SIZE OF ALL ABOVE AND BELOW GROUND UTILITIES AND SERVICES PRIOR TO CONSTRUCTION. UTILITIES SHOWN ON THESE DRAWINGS ARE APPROXIMATE ONLY. CONTRACTOR TO INFORM ENGINEER OF ANY DISCREPANCY.

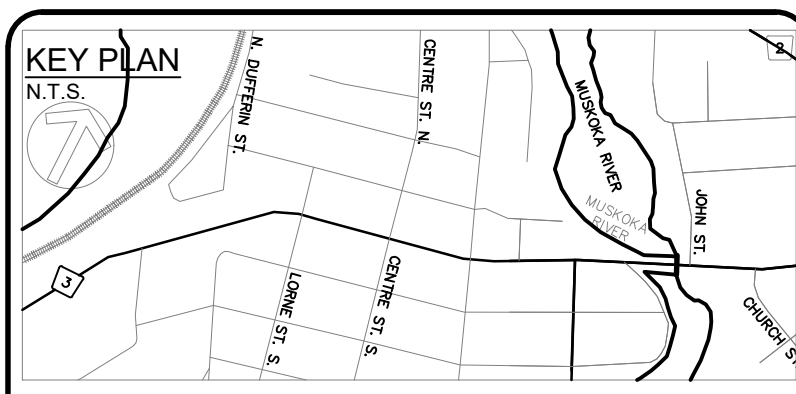

LINE PAINTING LEGEND

1. SOLID YELLOW 100mm
2. SOLID DOUBLE YELLOW 100mm
3. 363 BROKEN YELLOW 100mm
4. SOLID WHITE 100mm
5. 333 BROKEN WHITE 100mm
6. 363 BROKEN WHITE 100mm
7. 393 BROKEN WHITE 100mm
8. SOLID WHITE 200mm
9. SOLID WHITE 600mm
10. SYMBOLS
]] LIMITS OF MARKINGS

⊙ DENOTES PAVEMENT MARKING
⊞ DENOTES PAVEMENT MARKING, DURABLE

NOTES
1. 333, 363, 393 DENOTES THE SPACING OF PAVEMENT MARKINGS (I.E. 3m LINE, 3m SPACE, 3m LINE).
2. ALL TRAFFIC AND STREET SIGNS REMOVED DURING CONSTRUCTION SHALL BE REPLACED IN THE ORIGINAL LOCATION OR AN APPROVED REPLACEMENT LOCATION.

F	ISSUED FOR 60% DESIGN	LR	AUG. 07, 2020
E	ISSUED FOR DESIGN MEETING	LR	JUNE 12, 2020
No.	Revision	By:	Date

ISSUED FOR 60% DESIGN

Professional Seal	Professional Seal
Drawn By: JDP/CLC	Scale: AS SHOWN
Checked By: CLC/JJD	Date:
Approved By: LR/SH/SW	Date:
Date Printed: August 7, 2020	
File Name: NTB-00005252-00_Pavement Marking Plans	
Project Title	


THE DISTRICT OF MUSKOKA
Reconstructing Our Legacy Region

RECONSTRUCTION OF MAIN STREET (MUSKOKA ROAD 3)


**STATION 3+000 TO 3+260
PAVEMENT MARKING PLAN**

EXP Project No. NTB-00005252	DMM Contract No. 600-1-C-20
Dwg. No. C301	Rev. No. E

J:\2019\INF Projects\NTB-00005252-00 Recon + Streetscaping Main St (Muskoka Road 3)\60 - Project Execution\2 - Design Drawings\Pavement Marking Plans

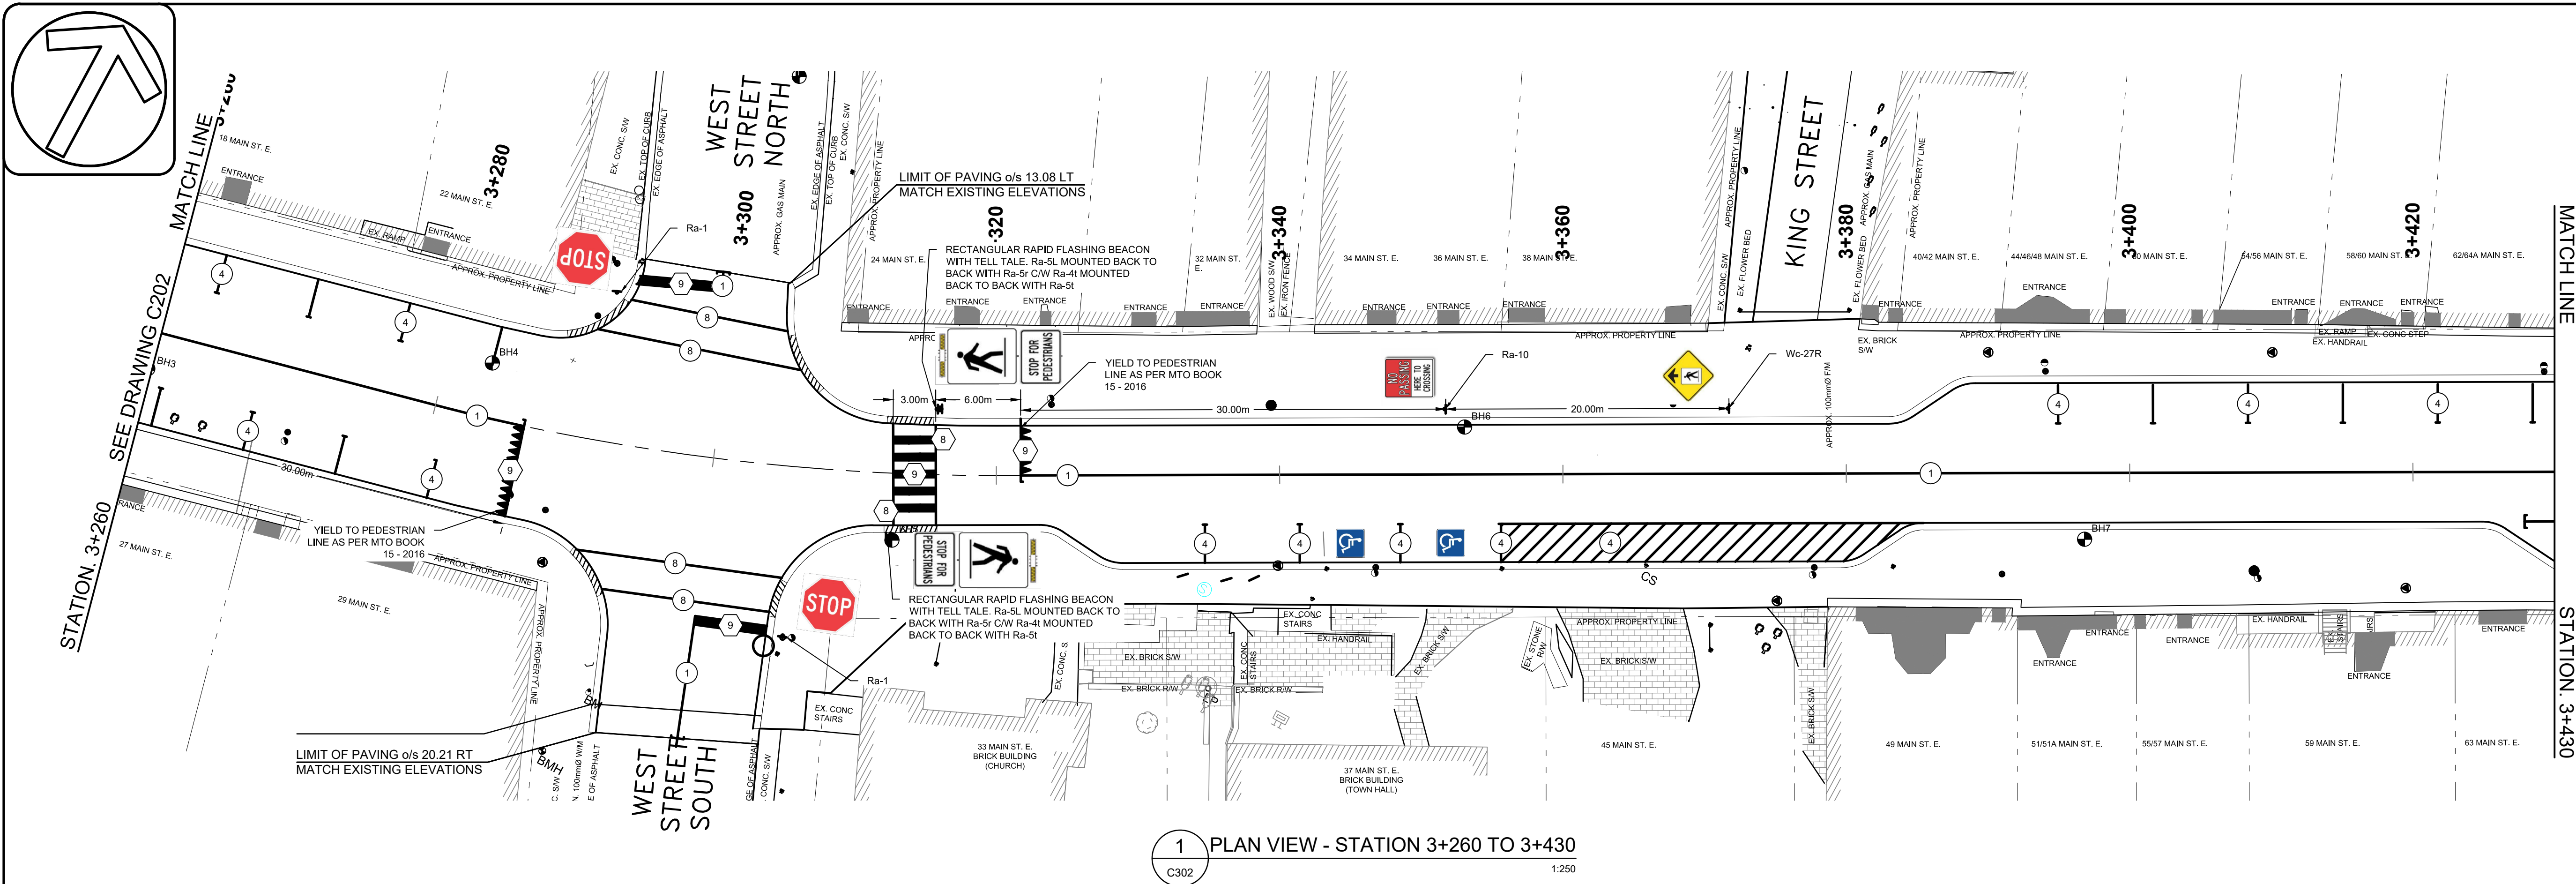


1 PLAN VIEW - STATION 3+260 TO 3+430
C302 1:250

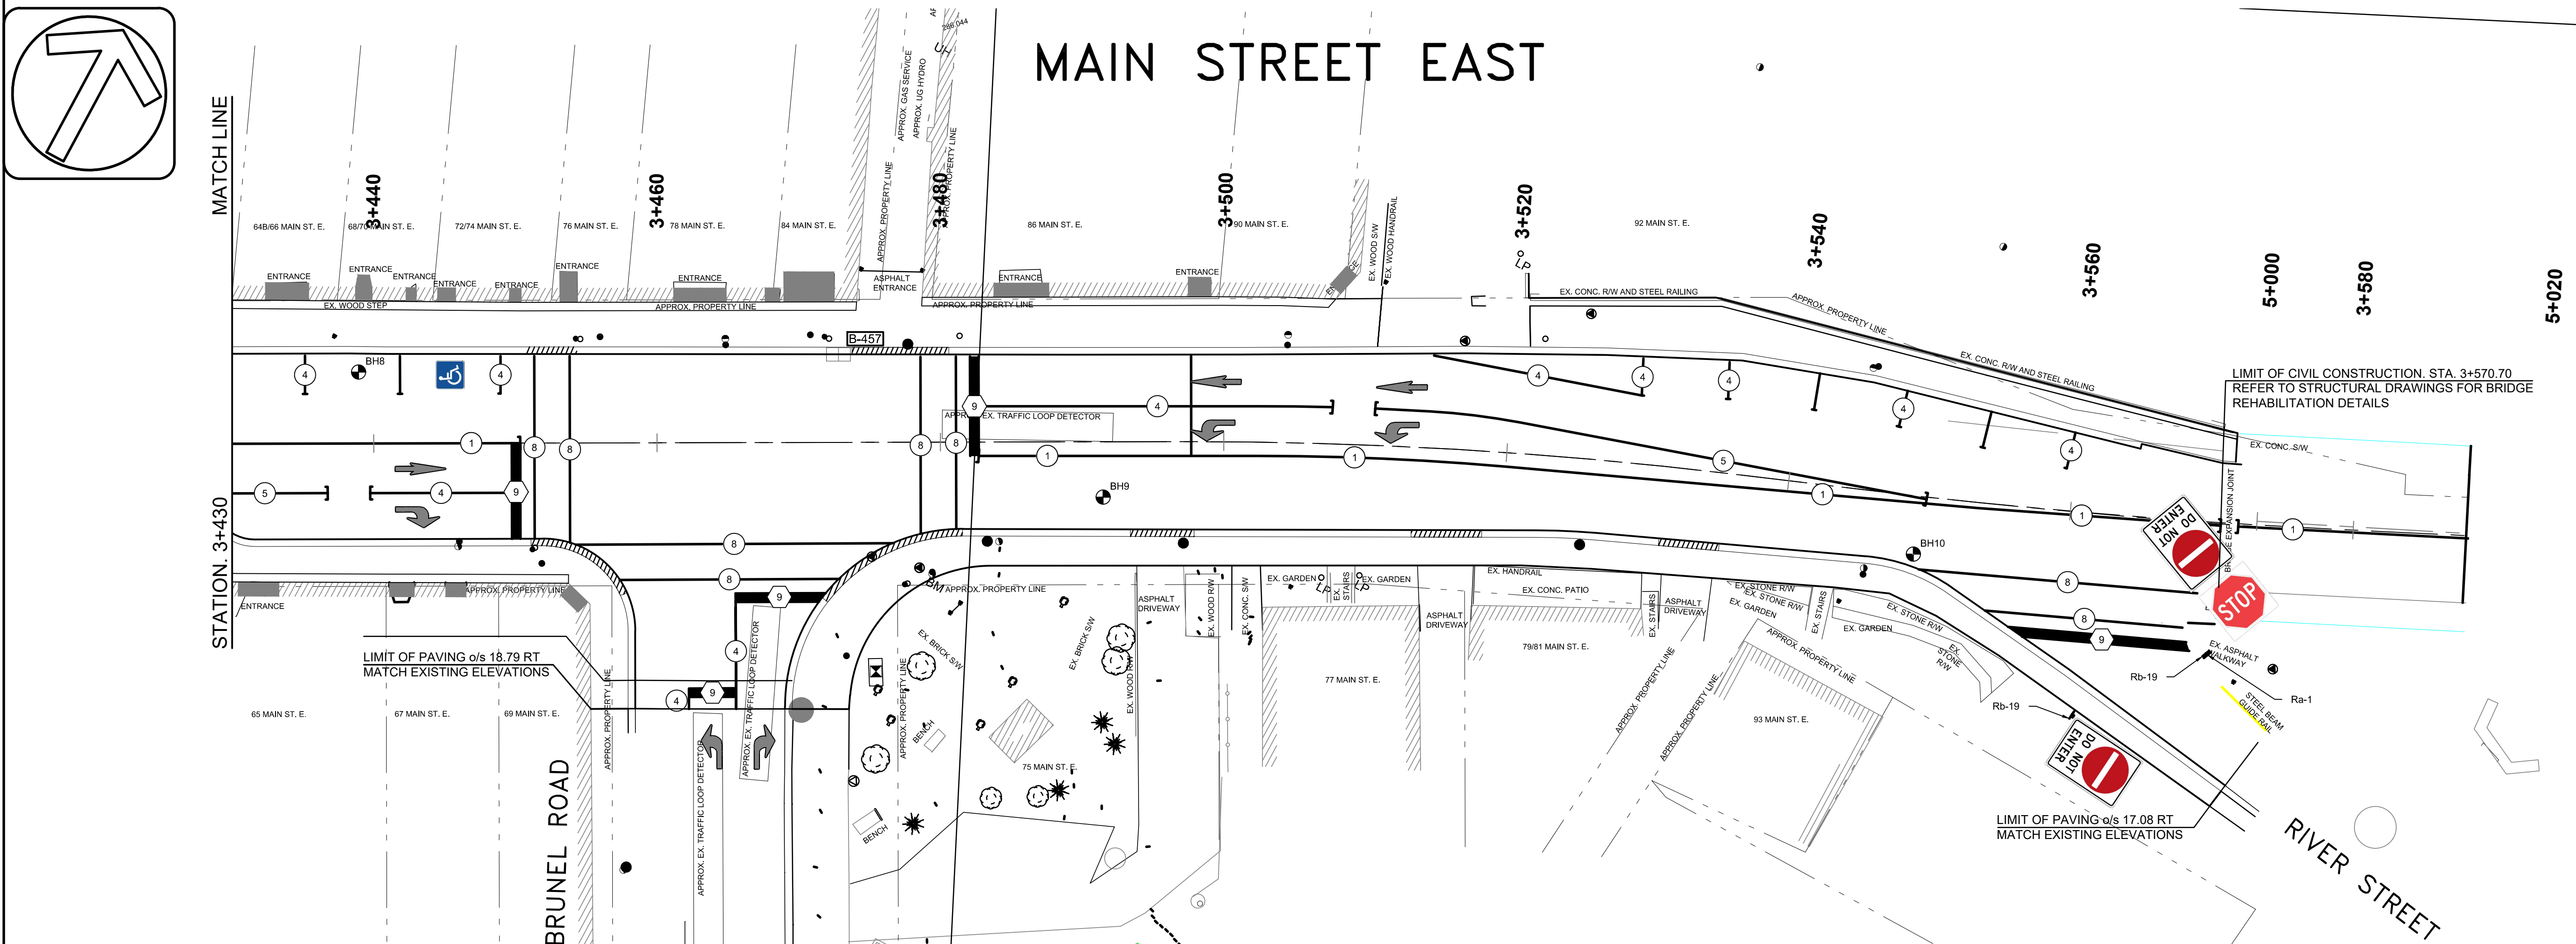

2 PLAN VIEW - STATION 3+430 TO 3+580
C302 1:250

CAUTION: DO NOT SCALE DRAWINGS.
THIS REPRODUCTION MAY BE AT A SIZE DIFFERENT THAN ORIGINALLY DRAWN. EXP ASSUMES NO RESPONSIBILITY FOR INCORRECT SCALING. UNAUTHORIZED REPRODUCTION OR REUSE IS STRICTLY PROHIBITED. NOT FOR CONSTRUCTION. EXP EXPRESSLY DISCLAIMS RESPONSIBILITY ARISING FROM UNAUTHORIZED USE OF THESE DRAWINGS AND NOTES. AUTHORIZATION MUST BE IN WRITING.
© EXP 2020

GENERAL NOTES:
1. ALL DIMENSIONS ARE IN METERS (m) UNLESS NOTED OTHERWISE.
2. CONTRACTOR TO VERIFY LOCATION AND SIZE OF ALL ABOVE AND BELOW GROUND UTILITIES AND SERVICES PRIOR TO CONSTRUCTION. UTILITIES SHOWN ON THESE DRAWINGS ARE APPROXIMATE ONLY. CONTRACTOR TO INFORM ENGINEER OF ANY DISCREPANCY.

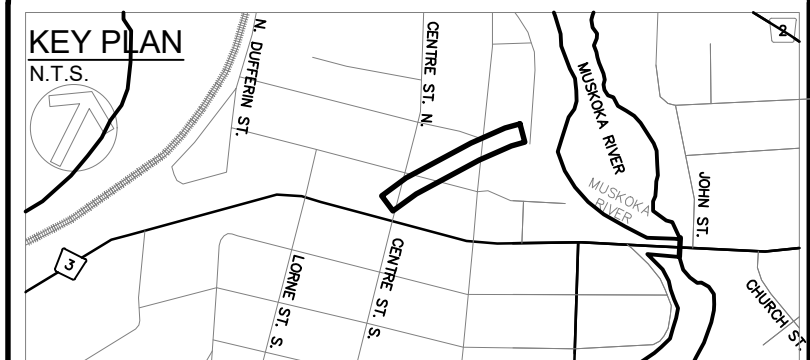

LINE PAINTING LEGEND

1. SOLID YELLOW 100mm
2. SOLID DOUBLE YELLOW 100mm
3. 363 BROKEN YELLOW 100mm
4. SOLID WHITE 100mm
5. 333 BROKEN WHITE 100mm
6. 363 BROKEN WHITE 100mm
7. 393 BROKEN WHITE 100mm
8. SOLID WHITE 200mm
9. SOLID WHITE 600mm
10. SYMBOLS
]] LIMITS OF MARKINGS

- ⊙ DENOTES PAVEMENT MARKING
⊞ DENOTES PAVEMENT MARKING, DURABLE

NOTES
1. 333, 363, 393 DENOTES THE SPACING OF PAVEMENT MARKINGS (I.E. 3m LINE, 3m SPACE, 3m LINE).
2. ALL TRAFFIC AND STREET SIGNS REMOVED DURING CONSTRUCTION SHALL BE REPLACED IN THE ORIGINAL LOCATION OR AN APPROVED REPLACEMENT LOCATION.

F	ISSUED FOR 60% DESIGN	LR	AUG. 07, 2020
E	ISSUED FOR DESIGN MEETING	LR	JUNE 12, 2020
No.	Revision	By:	Date

ISSUED FOR 60% DESIGN

Professional Seal	Professional Seal
Drawn By: JDP/CLC	Scale: AS SHOWN
Checked By: CLC/JJD	Date:
Approved By: LR/SH/SW	Date:

Date Printed: August 7, 2020

File Name: NTB-00005252-00_Pavement Marking Plans



RECONSTRUCTION OF MAIN STREET (MUSKOKA ROAD 3)

STATION 3+260 TO 3+580
PAVEMENT MARKING PLAN

EXP Project No. NTB-00005252	DMM Contract No. 600-1-C-20
Dwg. No. C302	Rev. No. E